




1 **FIRST FLOOR PLAN**
 Scale: 1/4" = 1'-0"

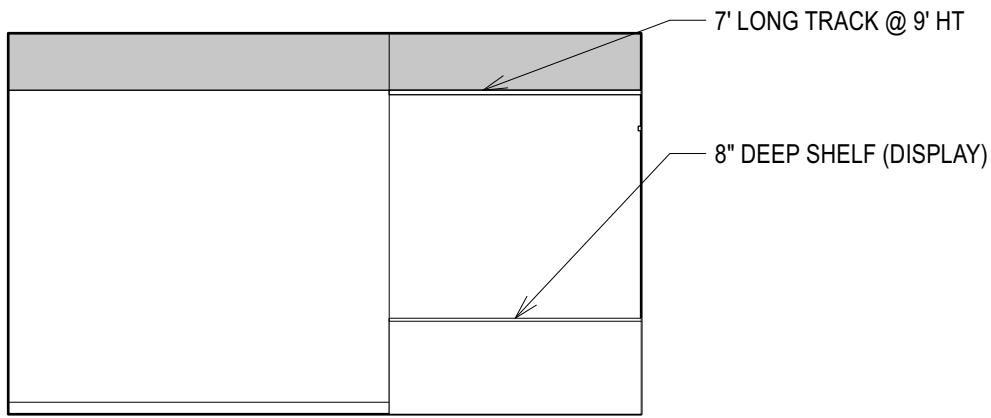


2 **ELEVATION 1**
Scale: 3/16" = 1'-0"

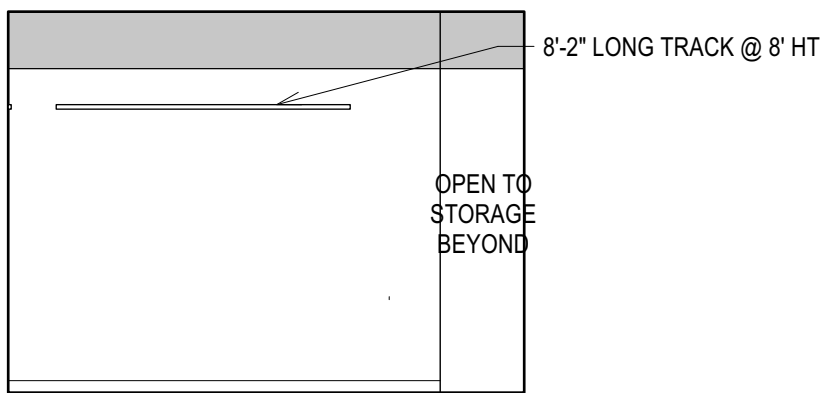

3 **ELEVATION 2**
Scale: 3/16" = 1'-0"

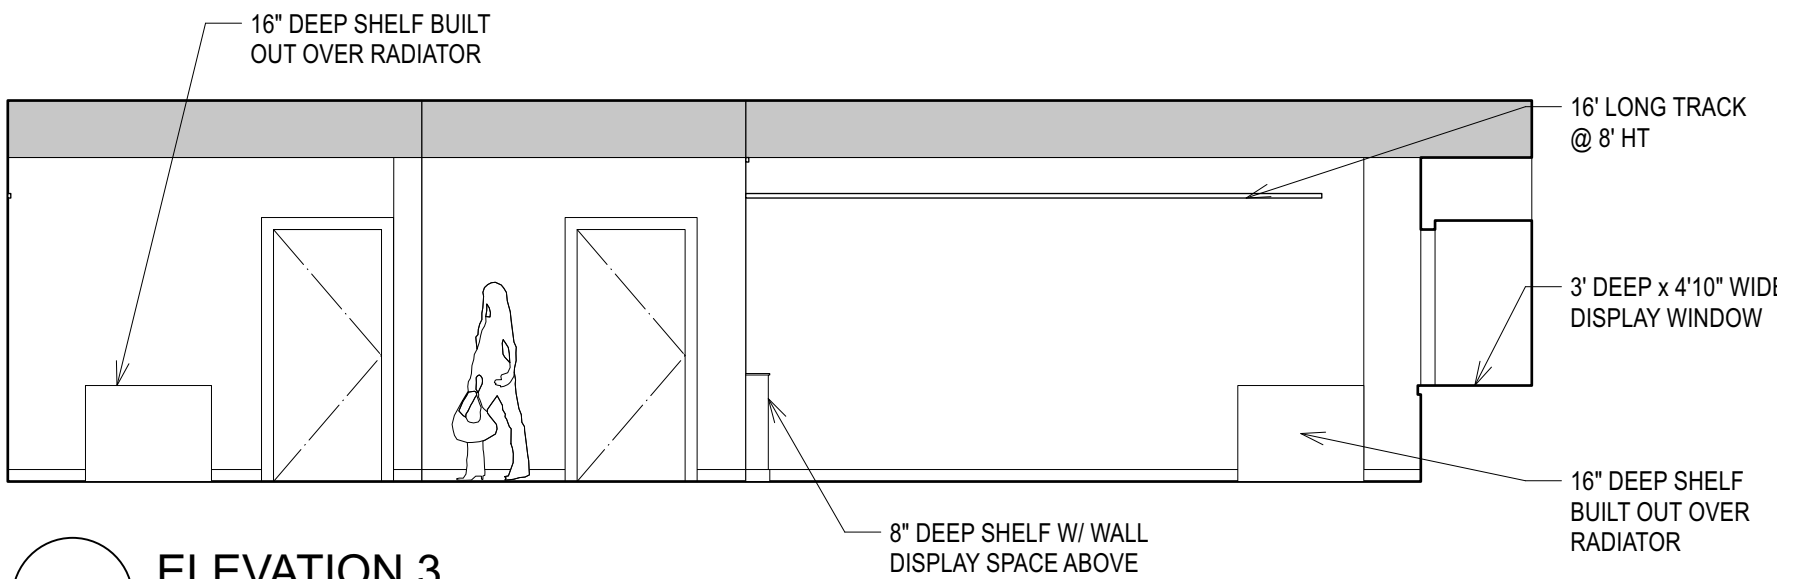

4 **ELEVATION 3**
Scale: 3/16" = 1'-0"

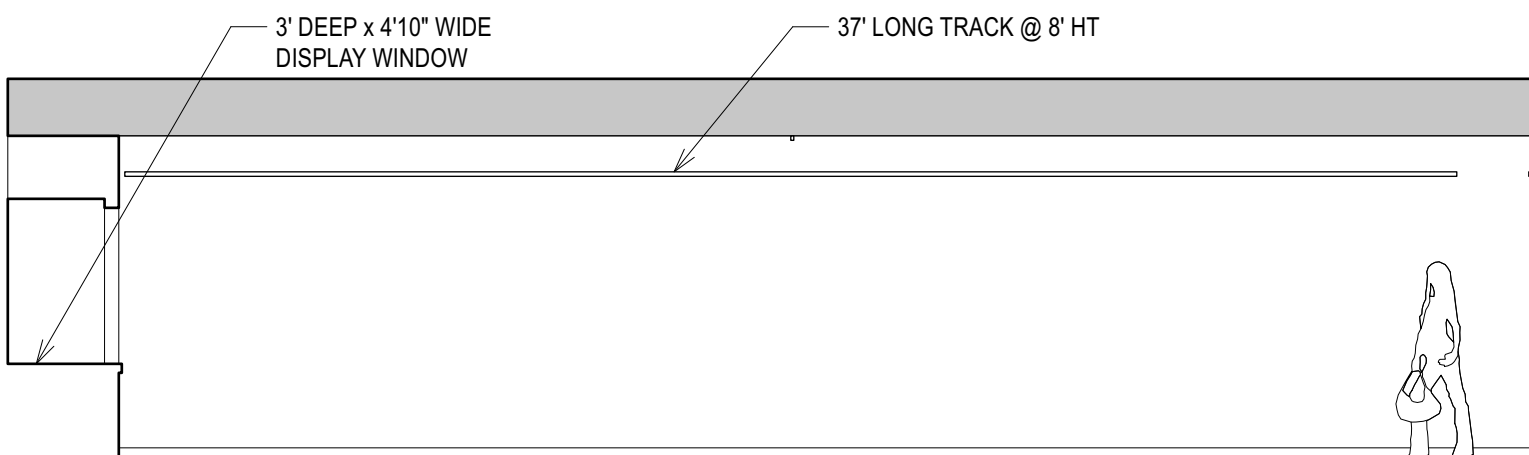

5 **ELEVATION 4**
Scale: 3/16" = 1'-0"